



# NSW Copy of Plan

ORDER NUMBER : 4014757095

09/11/2016 11:02 AM


IB.com.au

sample

SURVEYORS (PRACTICE) REGULATION 1996: CL. 32(2)			
MARK	I.S.G. COORDINATES		ZONE ACC.
	EASTING	NORTHING	
PM 40198	319 556.680	1 251 185.619	561 2
PM 52529	319 482.579	1 250 781.280	561 2
PM 52530	319 515.670	1 250 778.969	561 2

COMBINED SEA LEVEL & SCALE FACTOR = 0.99994

SOURCE: ISG COORDINATES ADOPTED FROM S.C.I.M.S. AS AT 22nd JANUARY, 1999

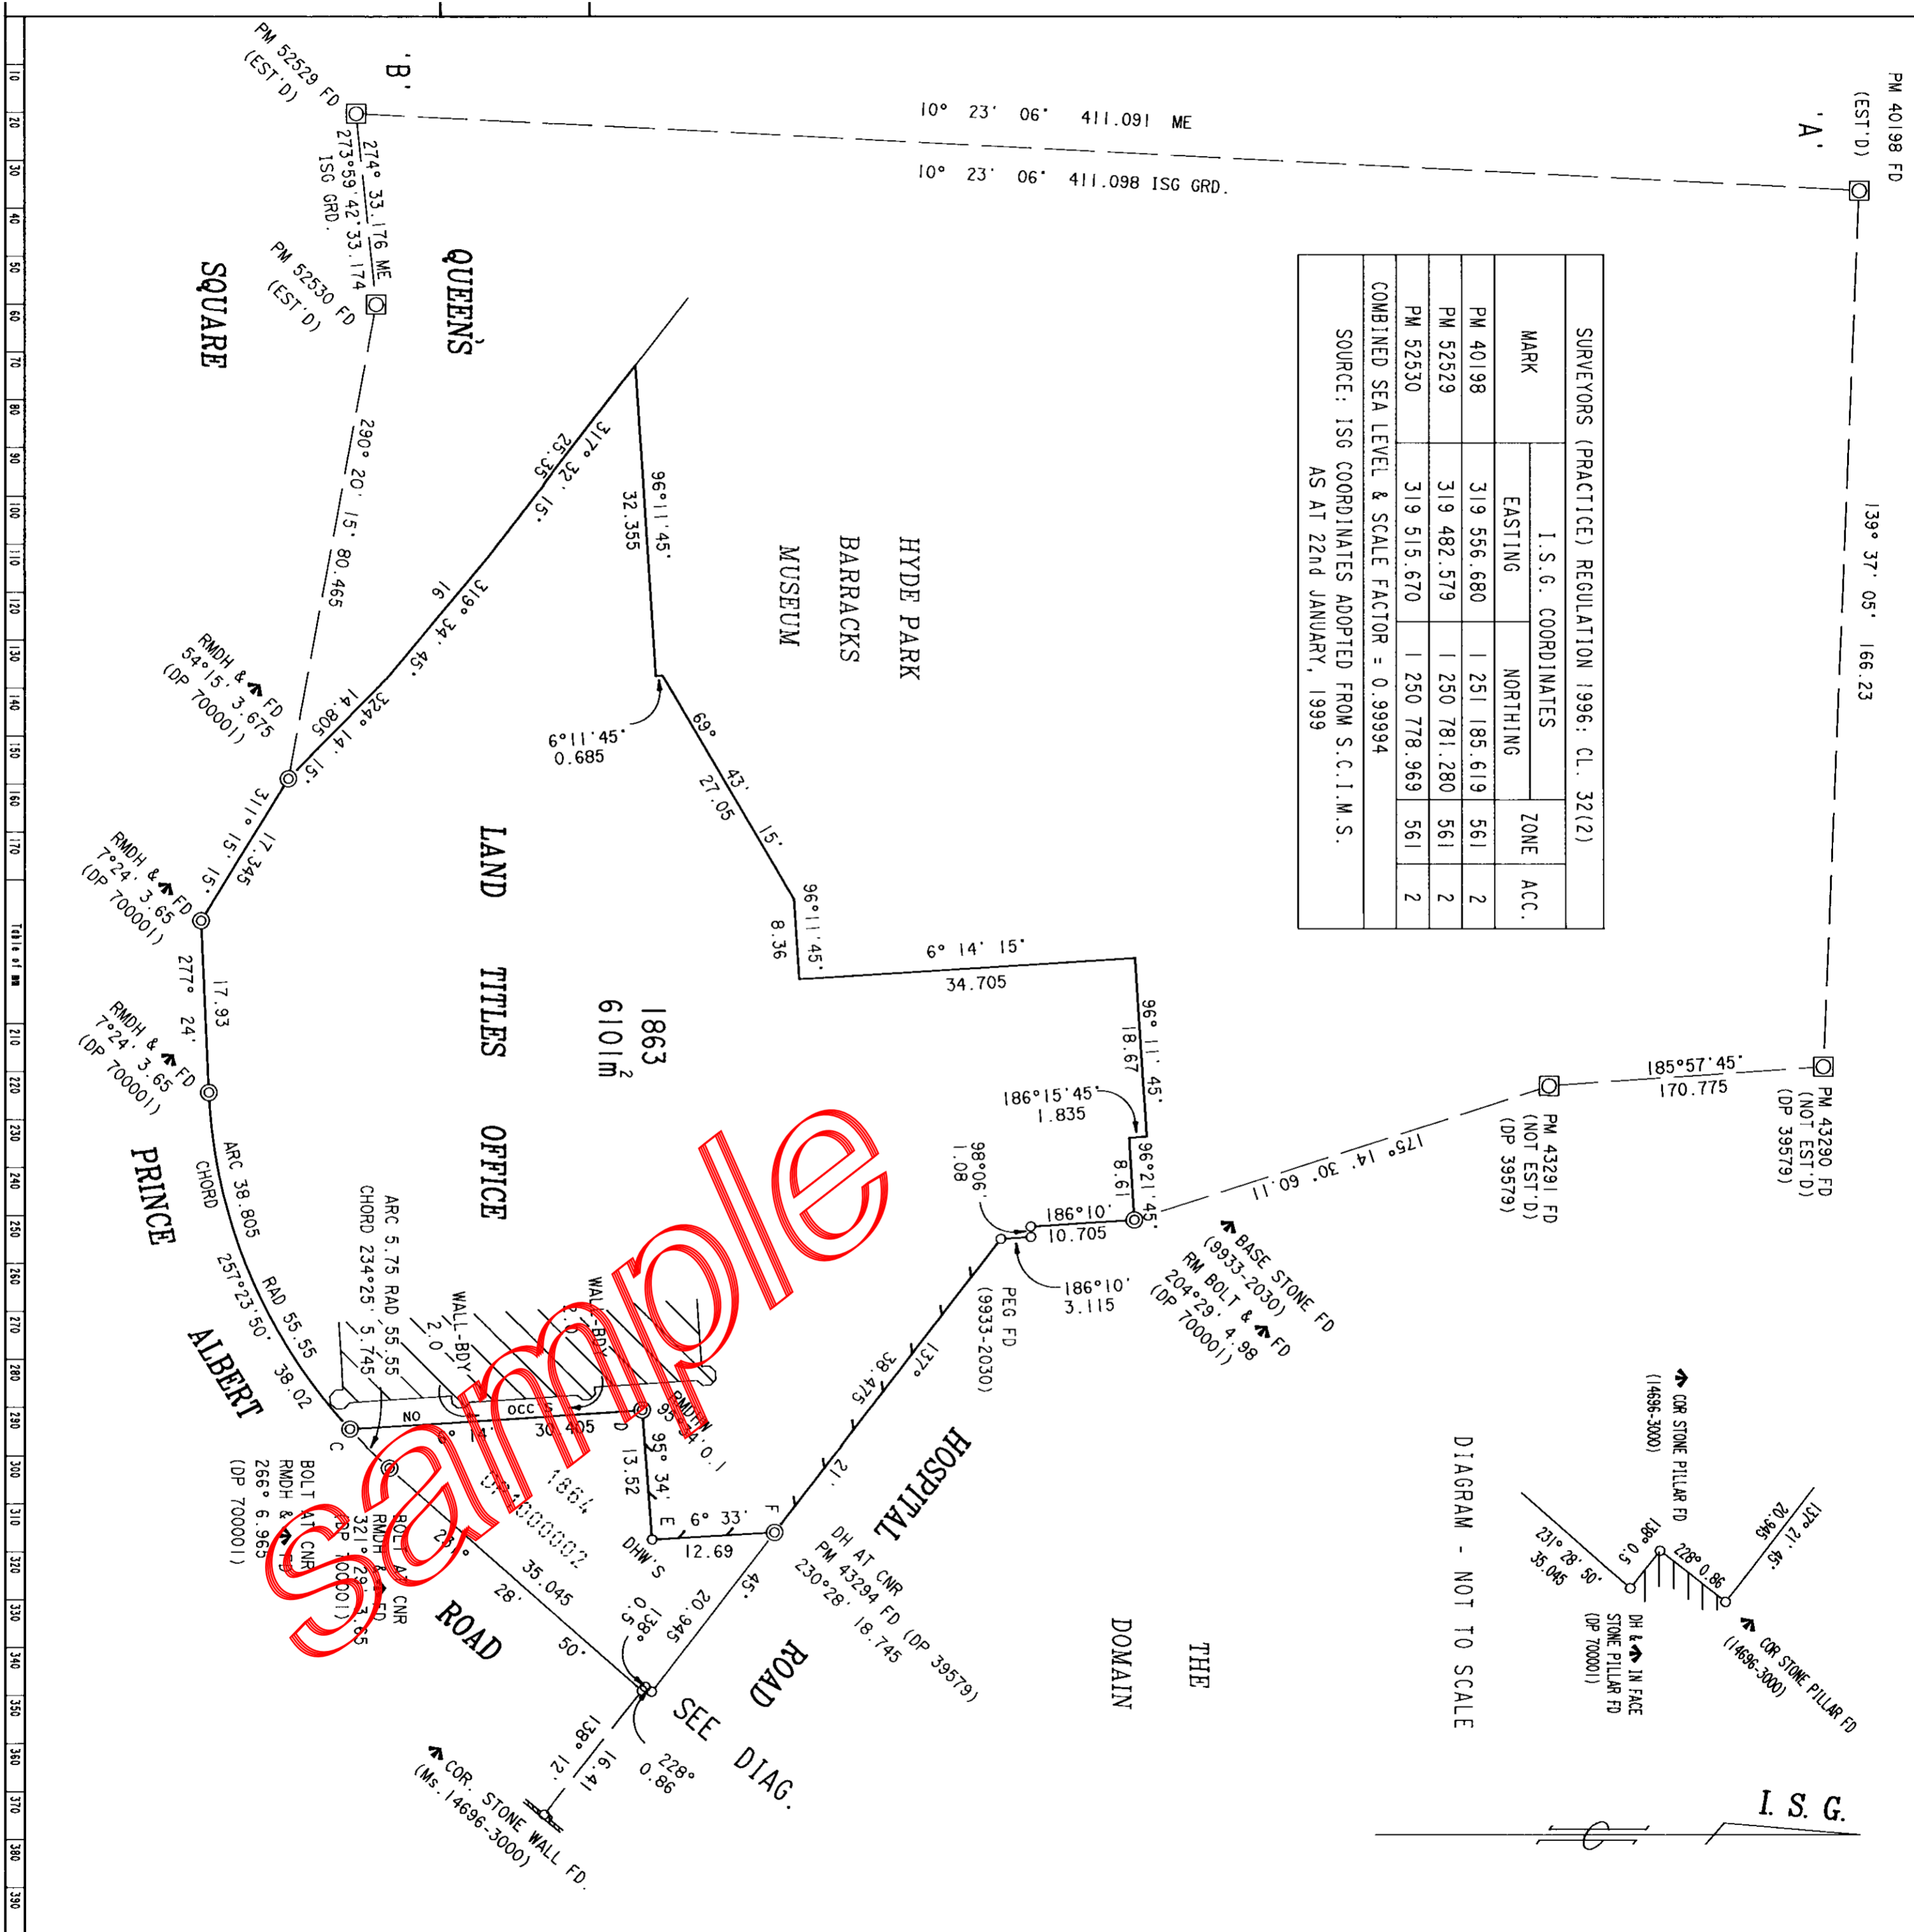

PLAN APPROVED  
Land O/I:  
Paper N:  
Field B:

**Warning:**  
The following search results refer to LPI NSW Test data only.  
These results may differ substantially from the current LPI NSW records.

These results must not be used for commercial purposes.

Ref: R227754 /Doc: 100001 P /Rev: 30-Mar-1999 /Sts: OK, OK /Pgs: ALL /Prt: 09-Nov-2016 11:01 /Seq: 1 of 1  
Ref: ddns5822676c7bfec /Src: C

1. certify the  
and assess  
Control Act  
Date of Exh  
Accredited  
Subdivision  
File no.:  
Note:  
When the pl  
It should be  
approved by  
Date of

1. certify the  
and assess  
Control Act  
Date of Exh  
Accredited  
Subdivision  
File no.:  
Note:  
When the pl  
It should be  
approved by  
Date of

Registered: 12.3.1999  
C.A.:  
Title System: CROWN LAND  
Purpose: CROWN TITLE ISSUE  
Ref. Map: UI 845-1413 #  
Last Plan: DP 700001

PLAN OF LOT 1863

Lengths are in metres. Reduction Ratio 1:500

Local Govt: SYDNEY  
Area: QUEEN'S SQUARE  
Parish: ST. JAMES  
County: CUMBERLAND

This is sheet 1 of my plan in sheets.  
(Delete if inapplicable)

Survey Certificate  
Surveyors (Practice) Regulation 1996  
I, DAVID JOHN JOB  
of LAND TITLES OFFICE, SYDNEY,  
a surveyor registered under the Surveyors Act 1929,  
hereby certify that the survey represented in this plan  
is accurate, has been made in accordance with the  
Surveyors (Practice) Regulation 1996 and was completed  
on 22nd JANUARY, 1999.  
The survey relates to LINES C.D., E.F. & G.H.  
Datum Line: A.A. - B.  
Zone: Suburban / ~~Central~~  
Signature: David Job  
Surveyor registered under the Surveyors Act, 1929  
Plans used in preparation of survey/compilation  
DP 39579  
DP 700001  
(14696-3000)  
(9933-2030)

PANEL FOR USE ONLY for statements of intention to dedicate public roads, to create public reserves, drainage reserves, easements, restrictions on the use of land or positive covenants.  
F. B. 1380

M P RETAINED

WARNING: CREASING OR FOLDING WILL LEAD TO REJECTION